


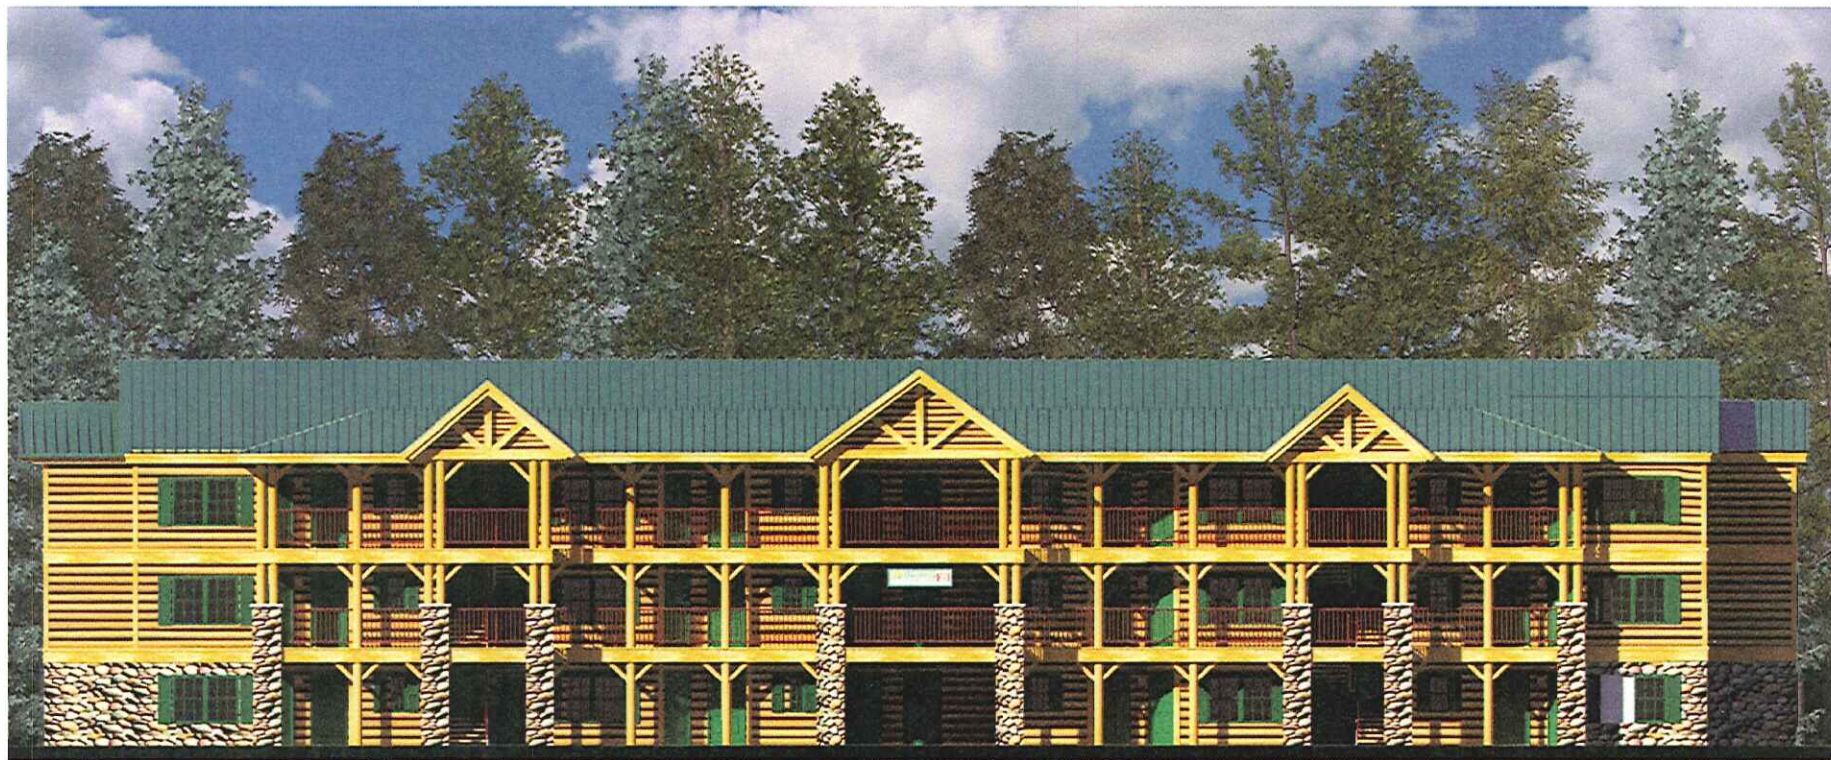

The Ridge at Winter Park Condominium

Presidents IIc - Front Elevation

Scale: 3/32"=1'-0"