



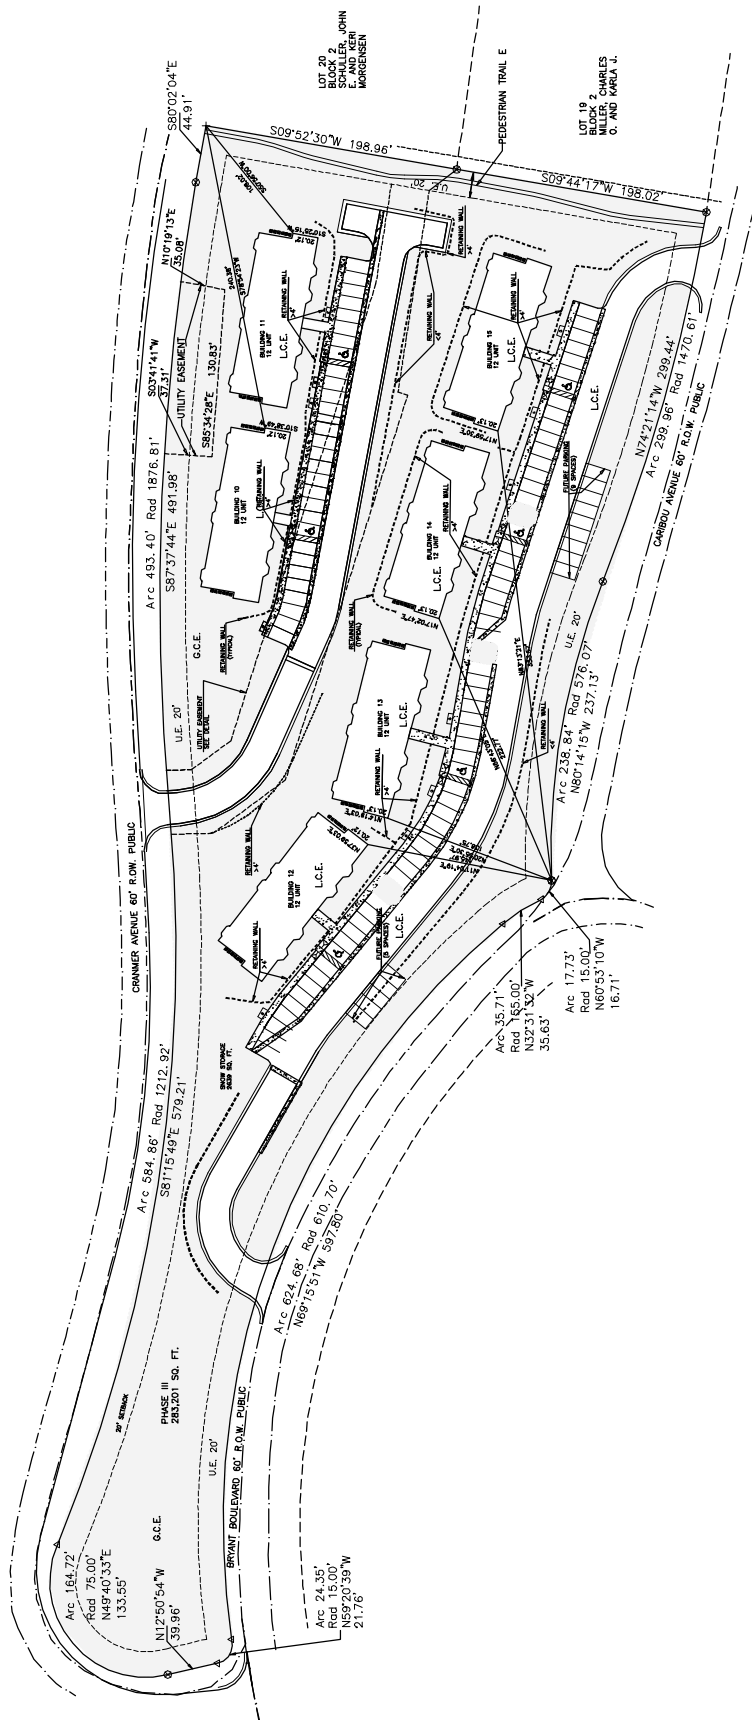

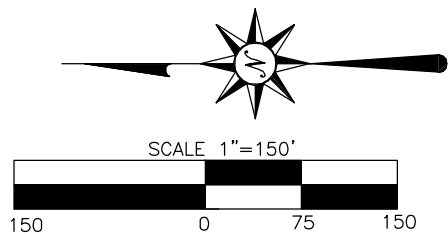

Rocky Mountain

Surveys, INC.

PO Box 552, Winter Park, CO 80482 Phone: 970.726.7166

SKETCH OF THE PROPOSED RIDGE AT WINTER PARK CONDOMINIUM
A RESUBDIVISION OF TRACTS D, E, F AND G,
THE SUMMIT AT WINTER PARK RANCH RECORDED AT RECEPTION No. 197823
LOCATED IN THE NW 1/4 OF SECTION 21, TOWNSHIP 1 SOUTH, RANGE 75 WEST OF THE 6TH. P.M.,
COUNTY OF GRAND, STATE OF COLORADO
CONVEYANCE TO THE SUBDIVIDER RECORDED AT RECEPTION NO.2007012206

CRD FILE PLOT FILE	DRAWN BY P.N. REVISED	JOB # PHASE3SKETCH DATE MARCH 31, 2008	SCALE 1"=150'
-----------------------	--------------------------	---	---------------